


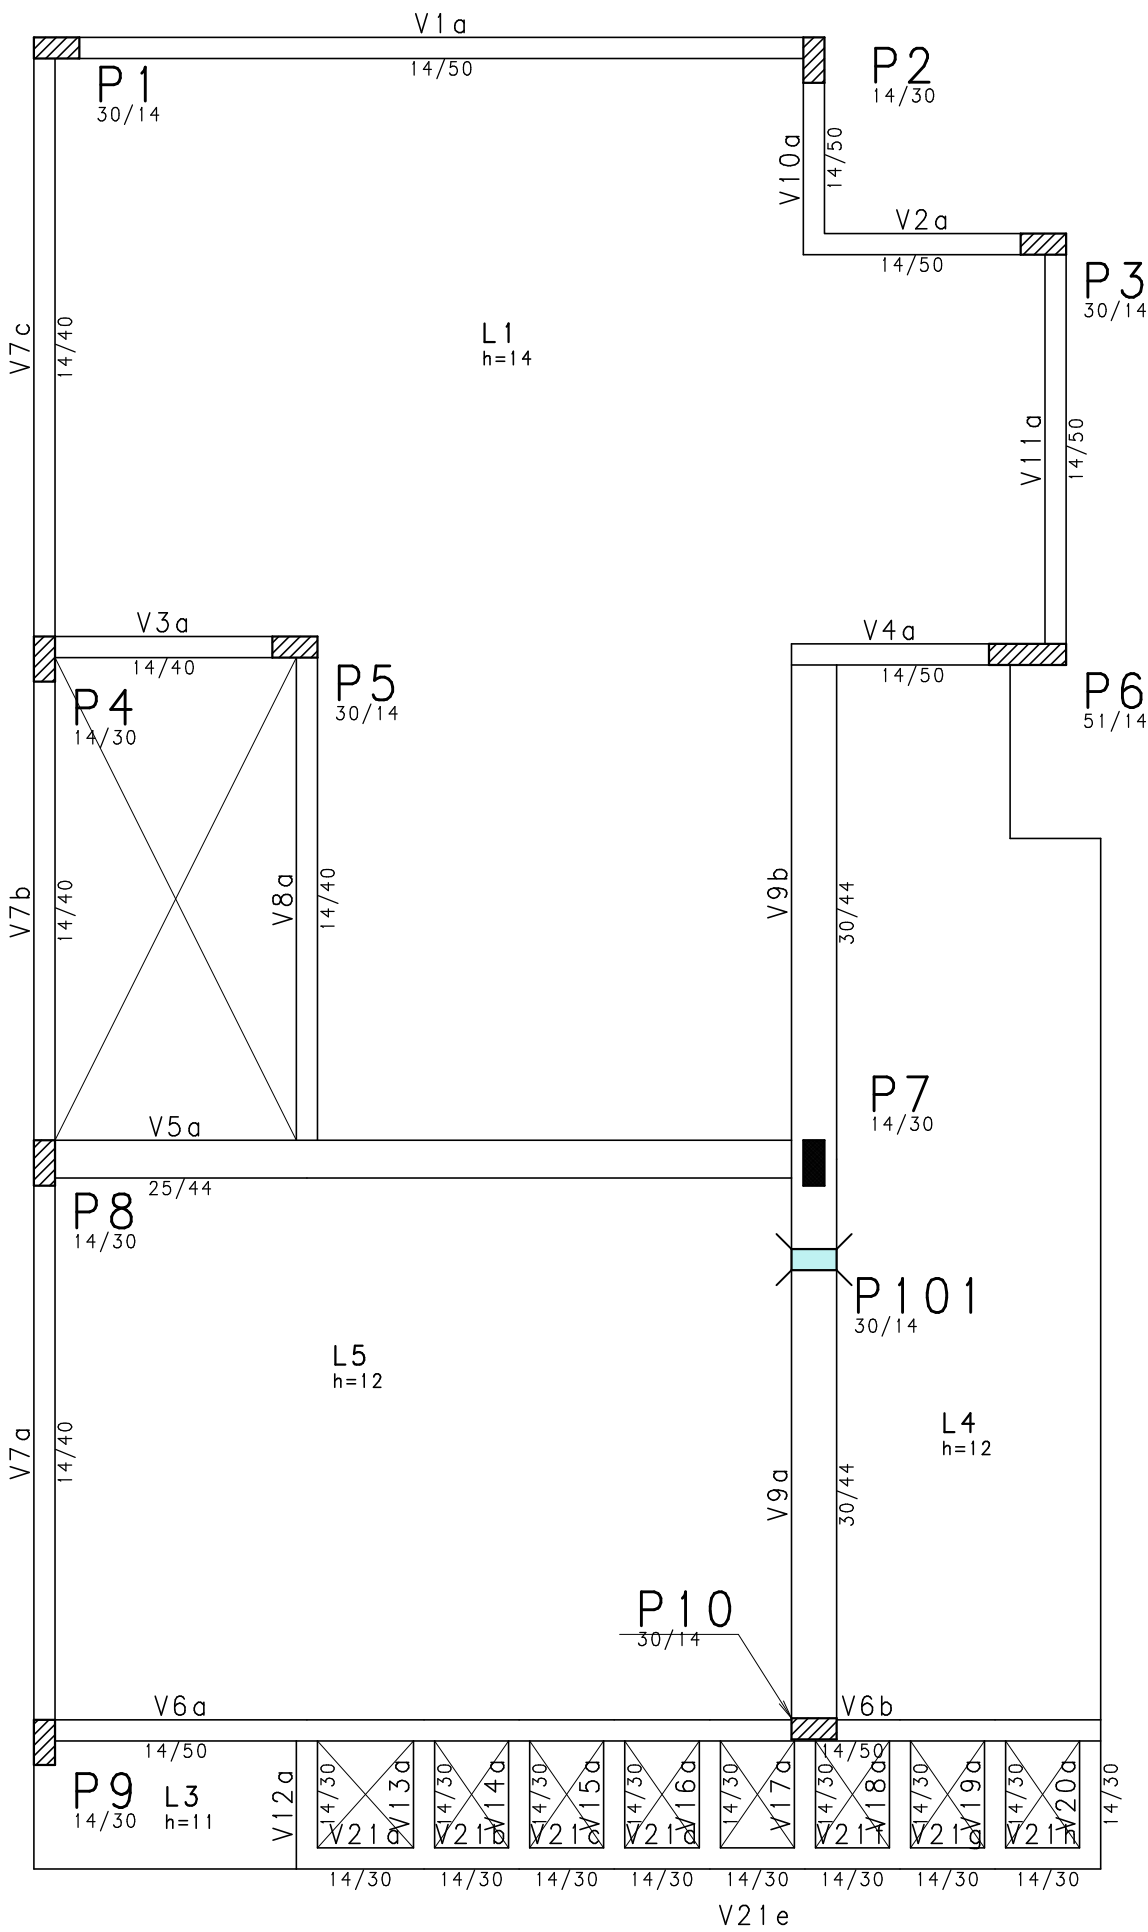

FORMA-PAVIMENTO SUPERIOR